

12

11

10

9

8

7

6

5

4

3

2

1

H

G

F

E

D

C

B

A

H

G

F


E

D


C

B

A

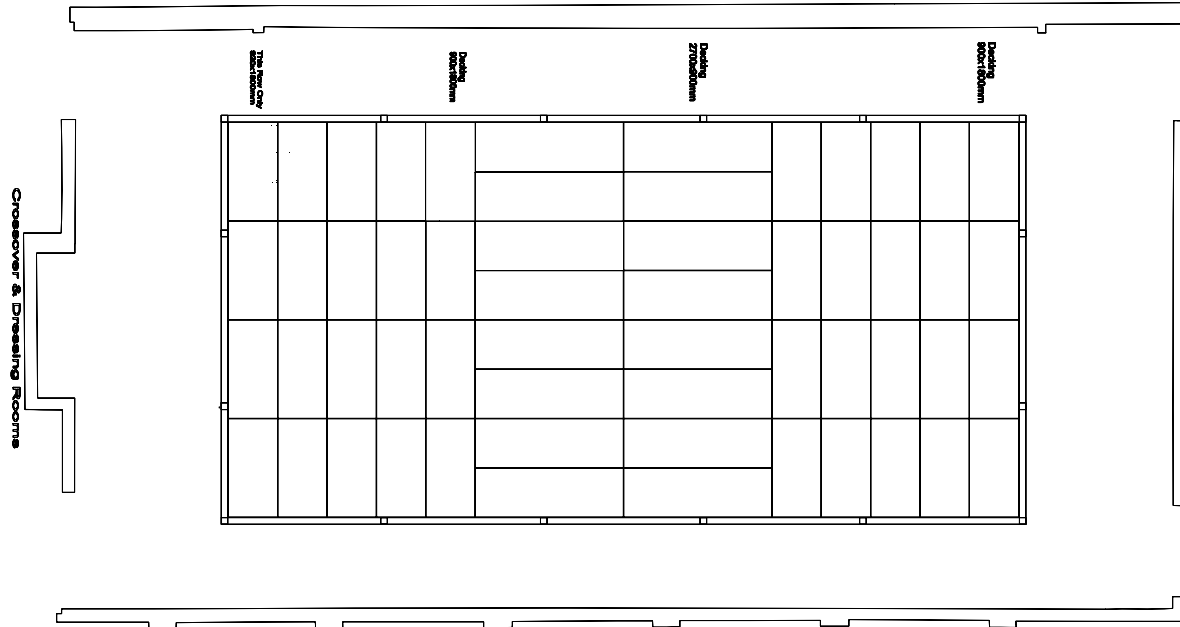

All decking may be raised or lowered in 146mm intervals between floor level and 730mm below.

St Edward's Oxford		[Redacted]	
		Title <b>Ground Floor &amp; Decking Plan</b>	
SIZE A1	CLIENT	DWG NO	REV
SCALE 1:50			SHEET One
The North Wall			

12

11

10

9

8

7

6

5

4

3

2

1